


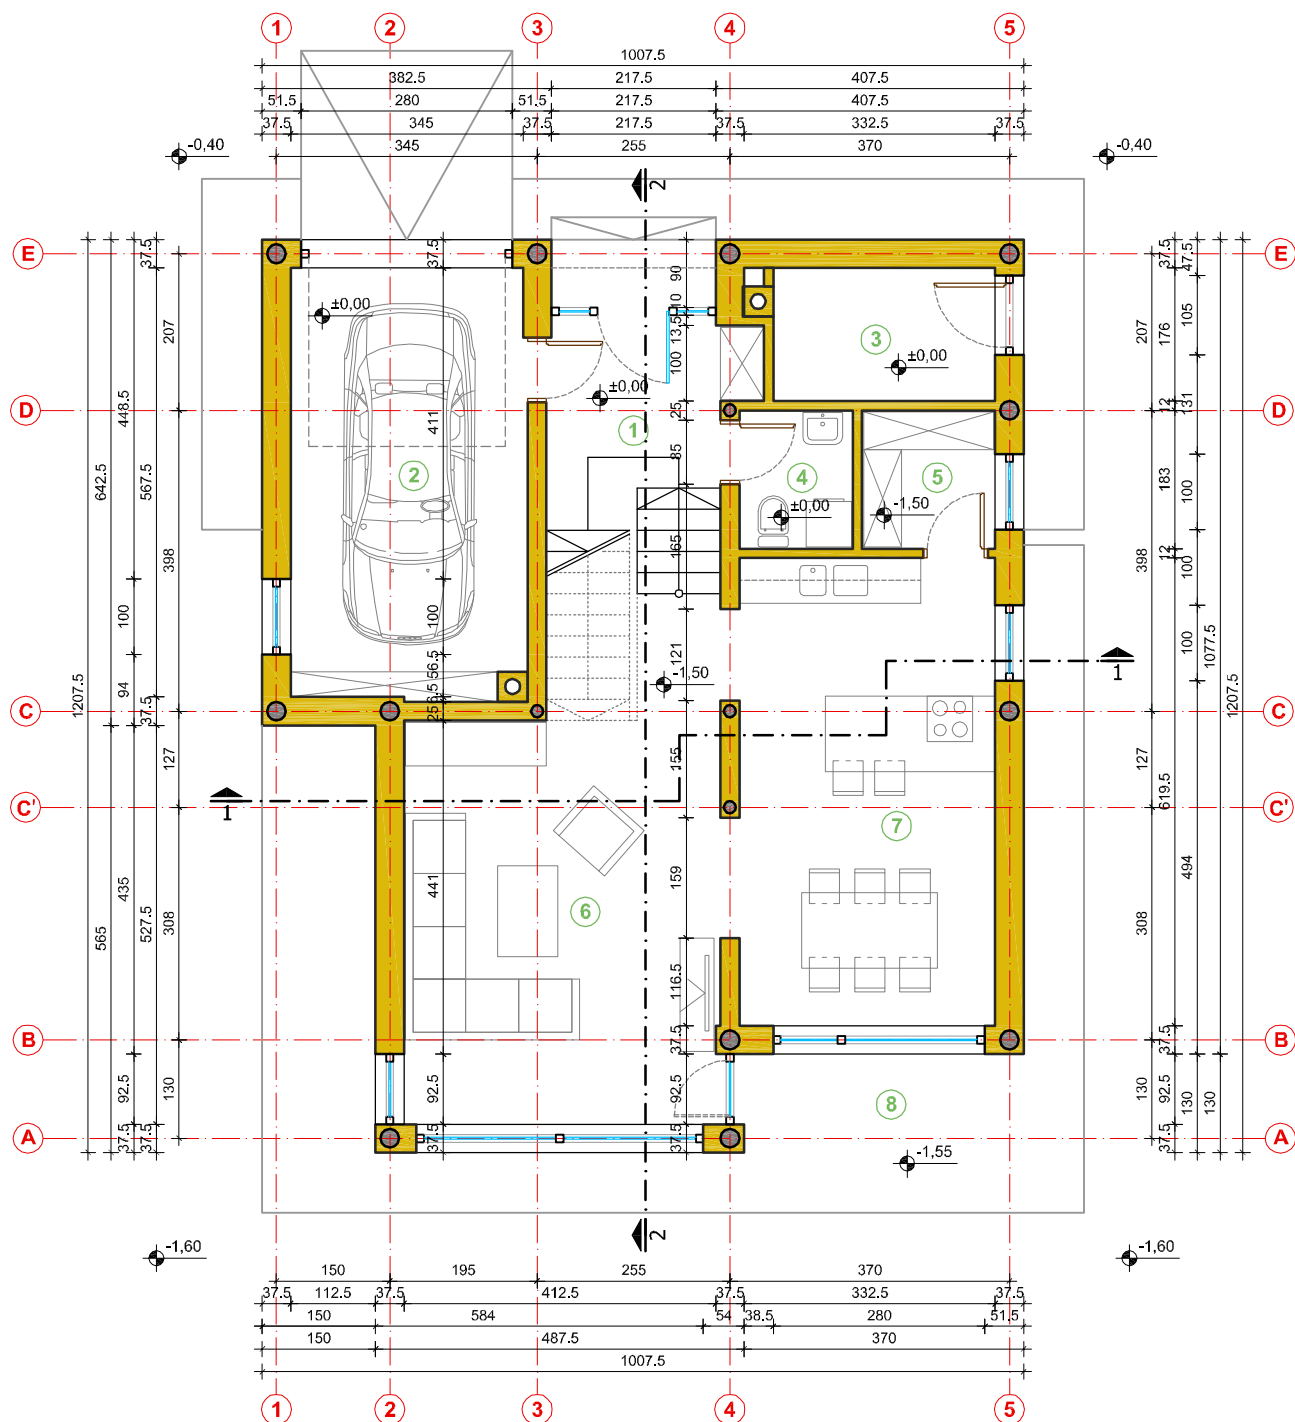

LEGENDA PROSTORIJA

	Prostorija	Vrsta poda	Kota poda	Površina m ²
1.	Hodnik	Keramičke pločice	±0.00	9.02m ²
2.	Garaža	Fero beton	±0.00	17.69m ²
3.	Kotlarnica	Fero beton	±0.00	5.18m ²
4.	Toalet	Keramičke pločice	±0.00	2.75m ²
5.	Ostava	Keramičke pločice	-1.50	3.22m ²
6.	Dnevni boravak	Hrastov parket	-1.50	26.13m ²
7.	Kuhinja / Trpezarija	Hrastov parket	-1.50	20.98m ²
8.	Trem	Keramičke pločice	-1.55	9.45m ²

Neto površina sa
tremom P=94,42m²

Neto površina P=84,97m²
Bruto površina P=117,82m²



XELLA Srbija d.o.o.
Diše Đurđevića bb, 11560 Vreoci, Srbija

FAZA PROJEKTA :

IDEJNI PROJEKAT

INVESTITOR :

NAZIV PROJEKTA :
kuća br.23

NACTR :

OSNOVA PRIZEMLJA

PROJEKTANT :

SARADNIK :


PROJEKAT BROJ :

23/2022

LIST BROJ :

001

RAZMJERA :
1 : 100

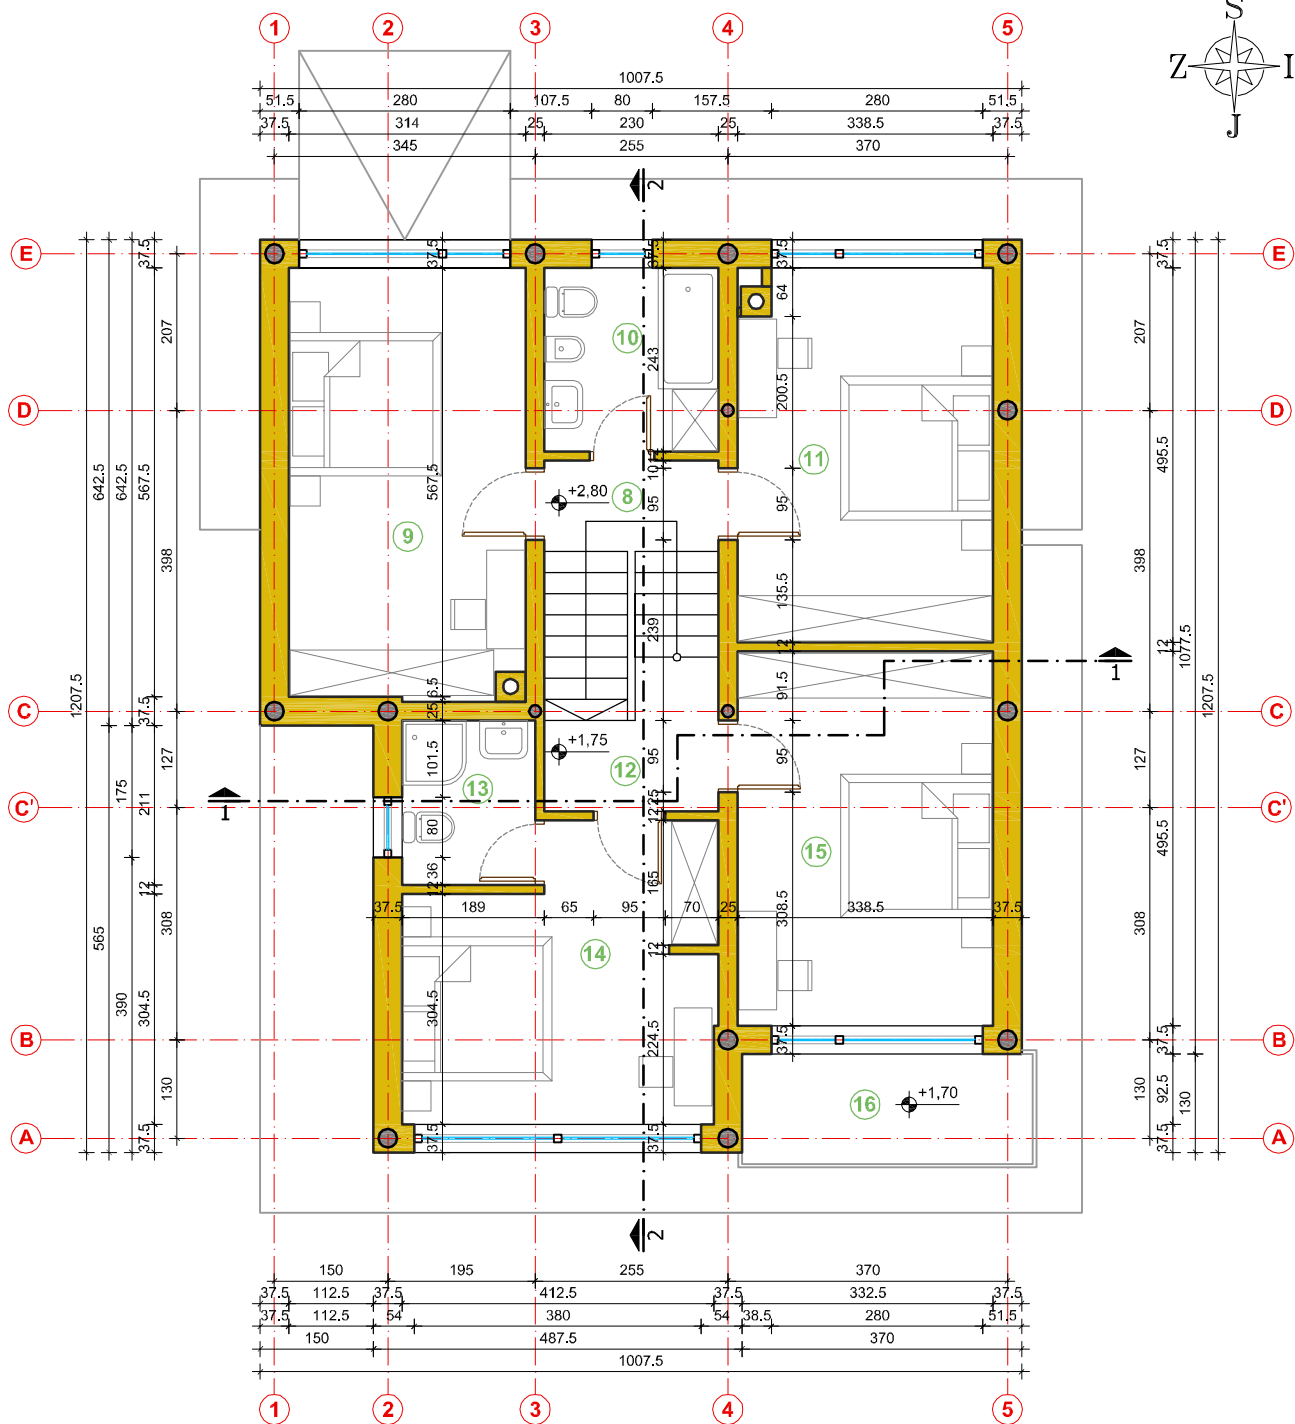

LEGENDA PROSTORIJA

	Prostorija	Vrsta poda	Kota poda	Površina m ²
8.	Hodnik	Keramičke pločice	+2.80	2.76m ²
9.	Soba	Hrastov parket	+2.80	17.75m ²
10.	Kupatilo	Keramičke pločice	+2.80	5.58m ²
11.	Soba	Hrastov parket	+2.80	16.49m ²
12.	Hodnik i stepenice	Keramičke pločice	+1.75	7.91m ²
13.	Kupatilo	Keramičke pločice	+1.75	3.84m ²
14.	Soba	Hrastov parket	+1.75	14.83m ²
15.	Soba	Hrastov parket	+1.75	16.78m ²
16.	Terasa	Keramičke pločice	+1.70	5.58m ²

Neto površina sa
terasom P=91,52m²

Neto površina P=85,94m²
Bruto površina P=114,24m²



XELLA Srbija d.o.o.
Diše Đurđevića bb, 11560 Vreoci, Srbija

FAZA PROJEKTA :

IDEJNI PROJEKAT

INVESTITOR :

NAZIV PROJEKTA :
kuća br.23

NACTR :

OSNOVA SPRATA

PROJEKTANT :

SARADNIK :



PROJEKAT BROJ :

23/2022

LIST BROJ :

002

RAZMJERA :
1 : 100

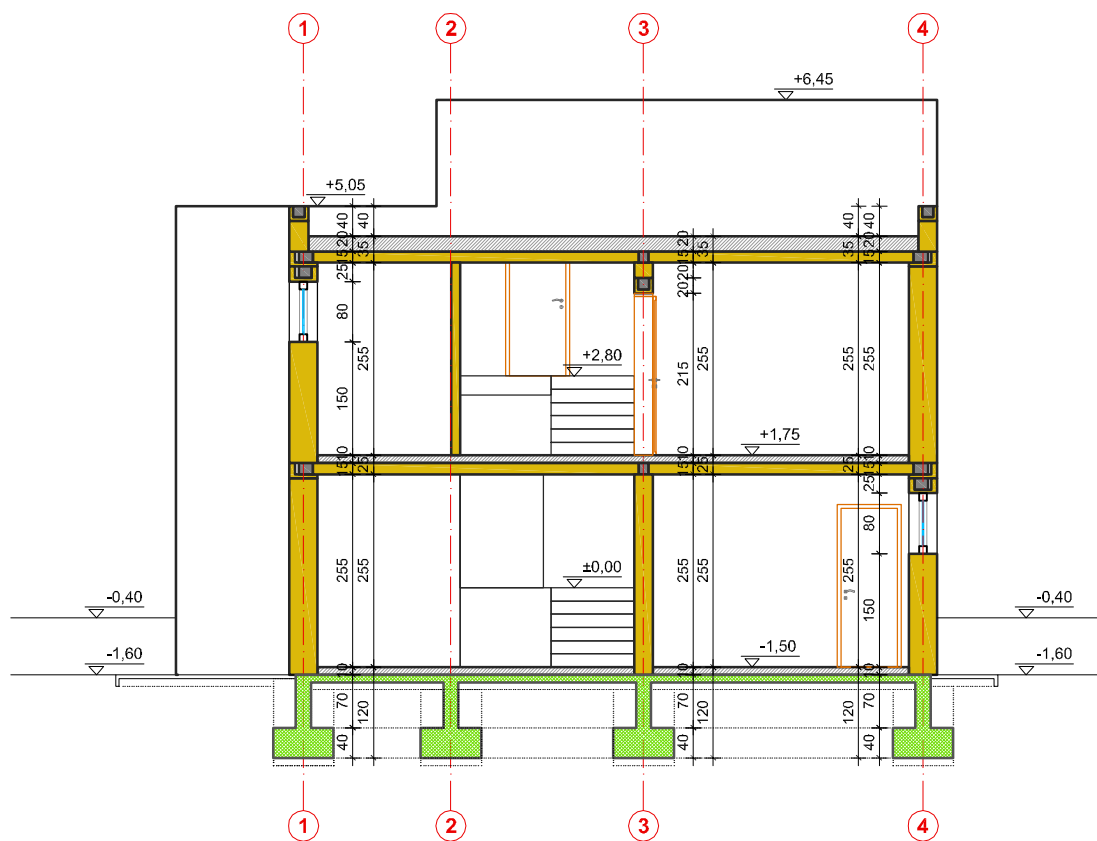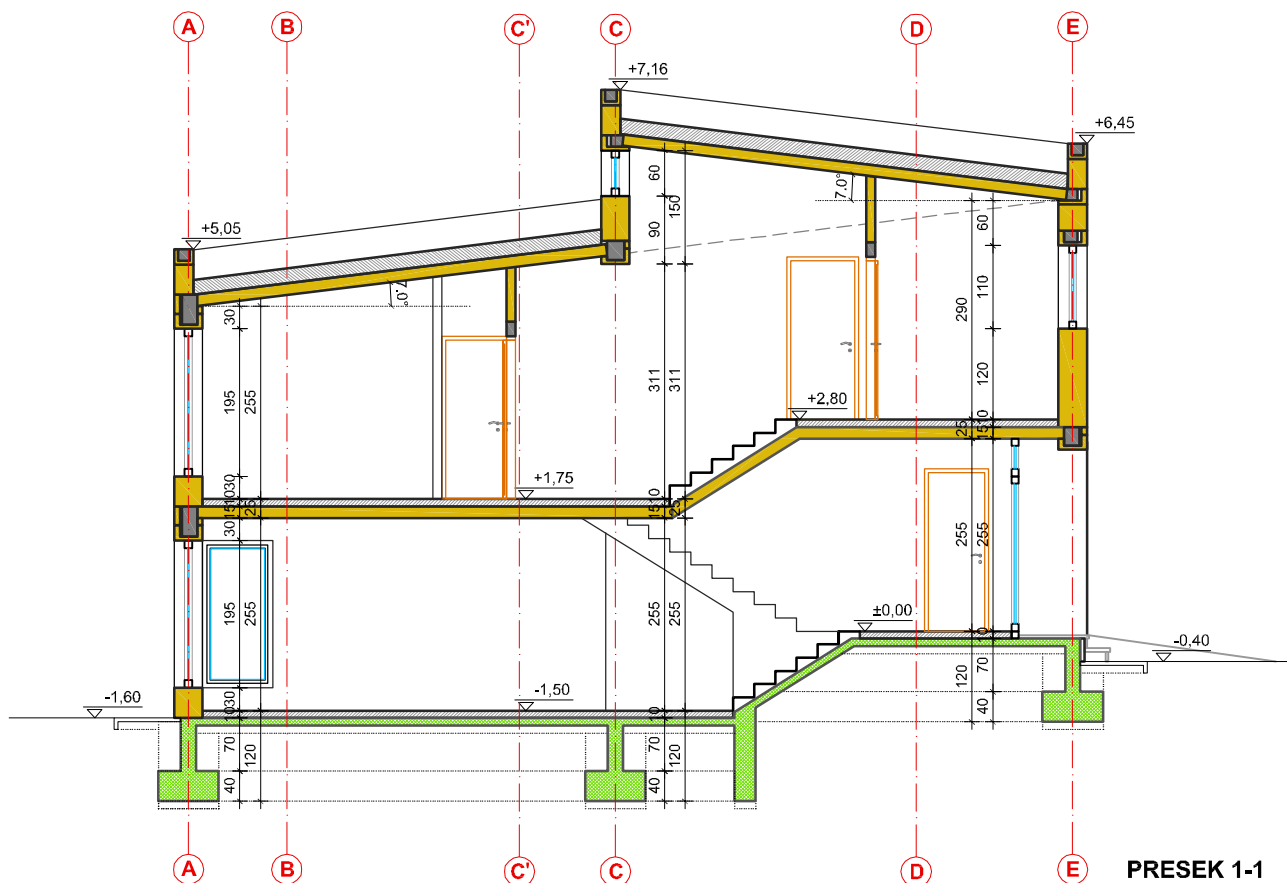

XELLA Srbija d.o.o.
Diše Đurđevića bb, 11560 Vreoci, Srbija

FAZA PROJEKTA :
IDEJNI PROJEKAT

INVESTITOR :

NAZIV PROJEKTA :
kuća br.23

NACTR :
PRESECI


PROJEKTANT :

SARADNIK :


PROJEKAT BROJ :
23/2022

LIST BROJ :
003

RAZMJERA :
1 : 100

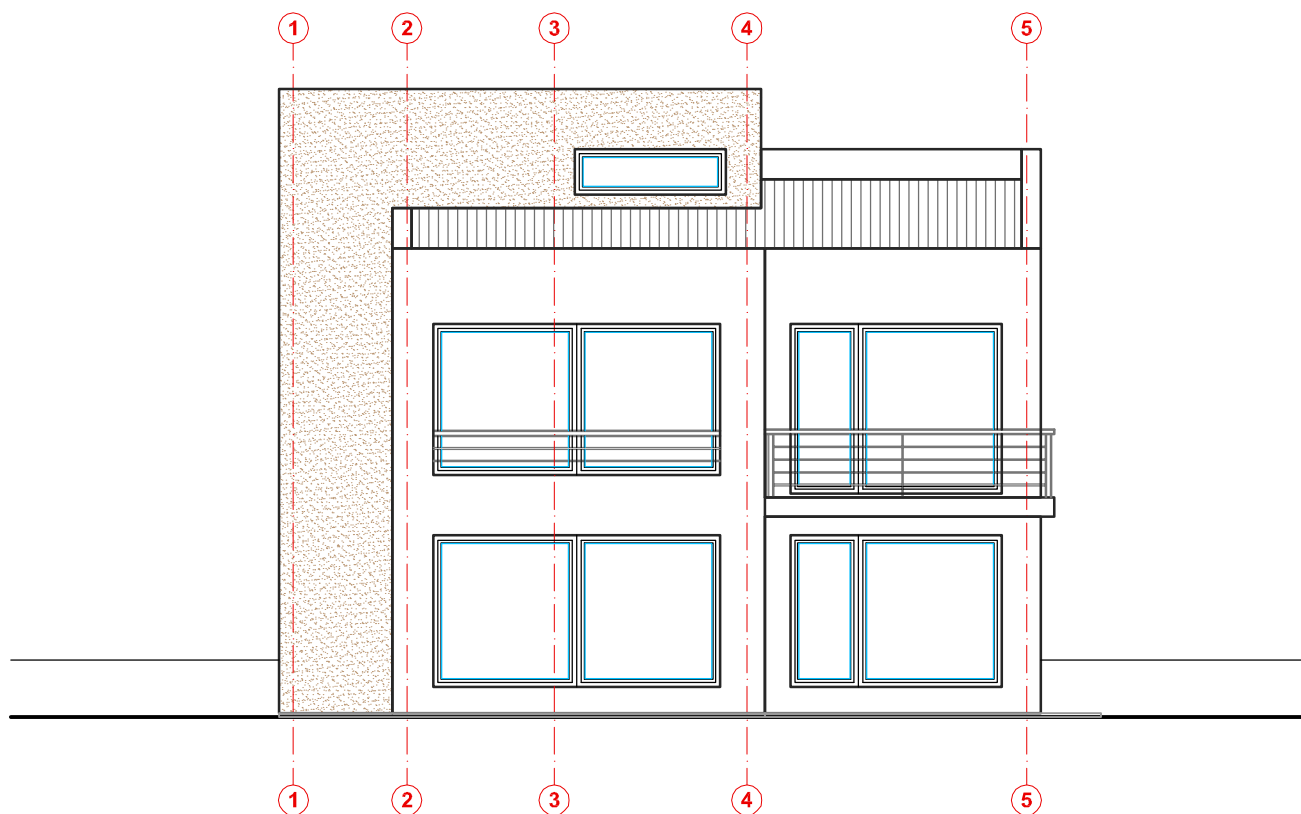


JUŽNA FASADA

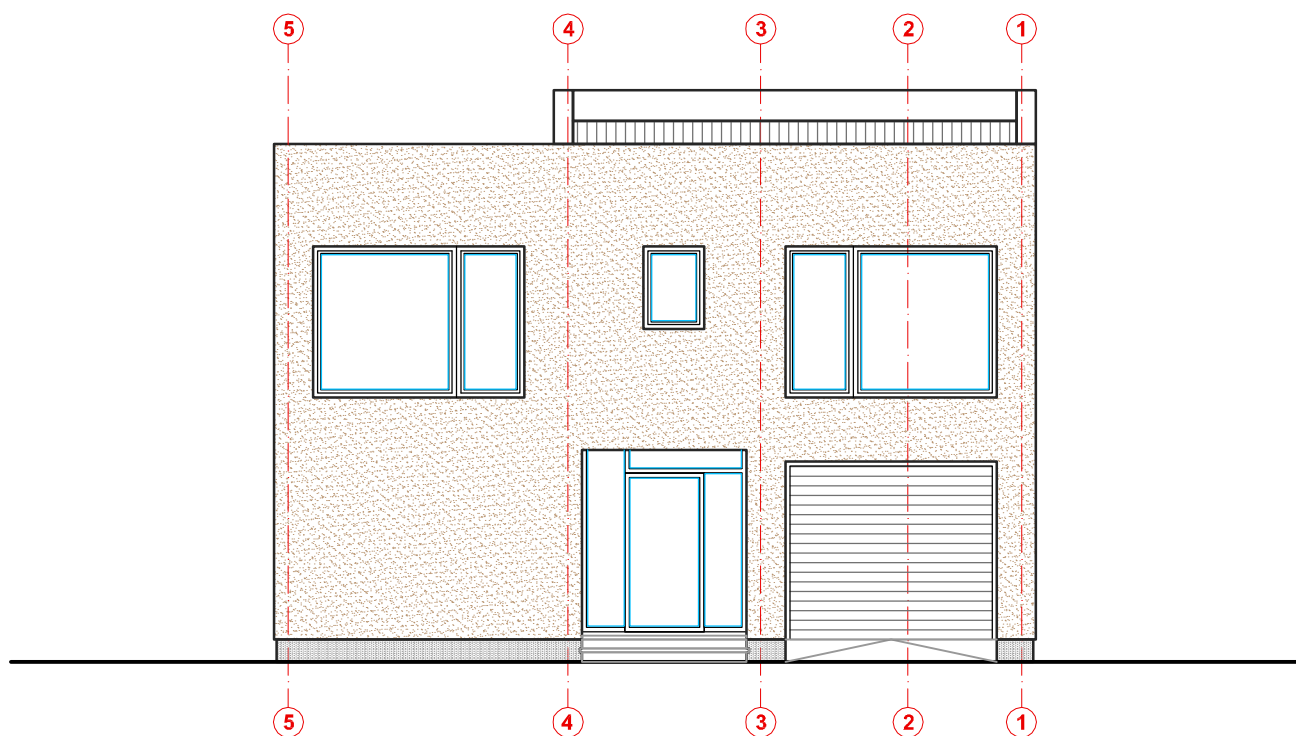


SEVERNA FASADA

		XELLA Srbija d.o.o. Diše Đurđevića bb, 11560 Vreoci, Srbija		FAZA PROJEKTA : IDEJNI PROJEKAT		RAZMJERA : 1 : 100
INVESTITOR :		NAZIV PROJEKTA : kuća br.23		NACTR : FASADE		
PROJEKTANT :		SARADNIK :		PROJEKAT BROJ : 23/2022	LIST BROJ : 004	


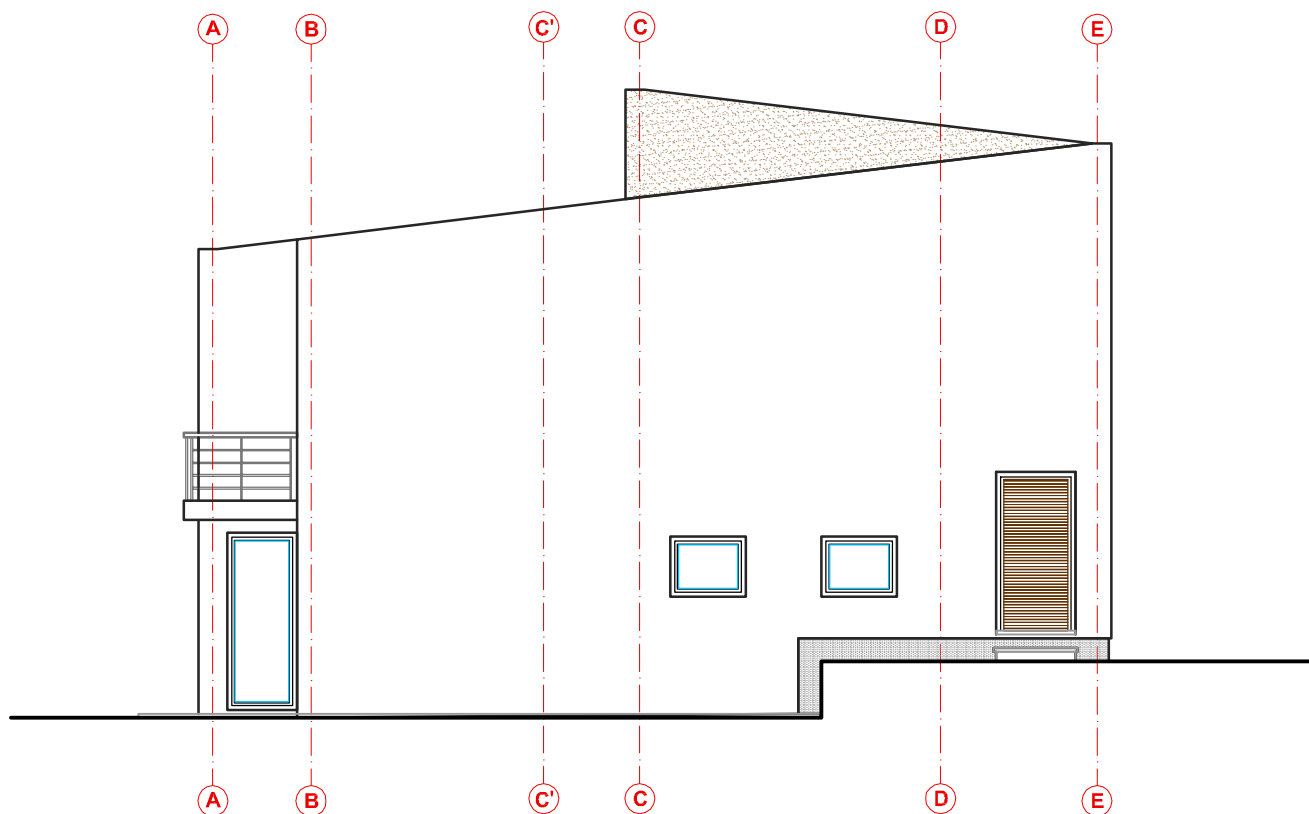


ISTOČNA FASADA

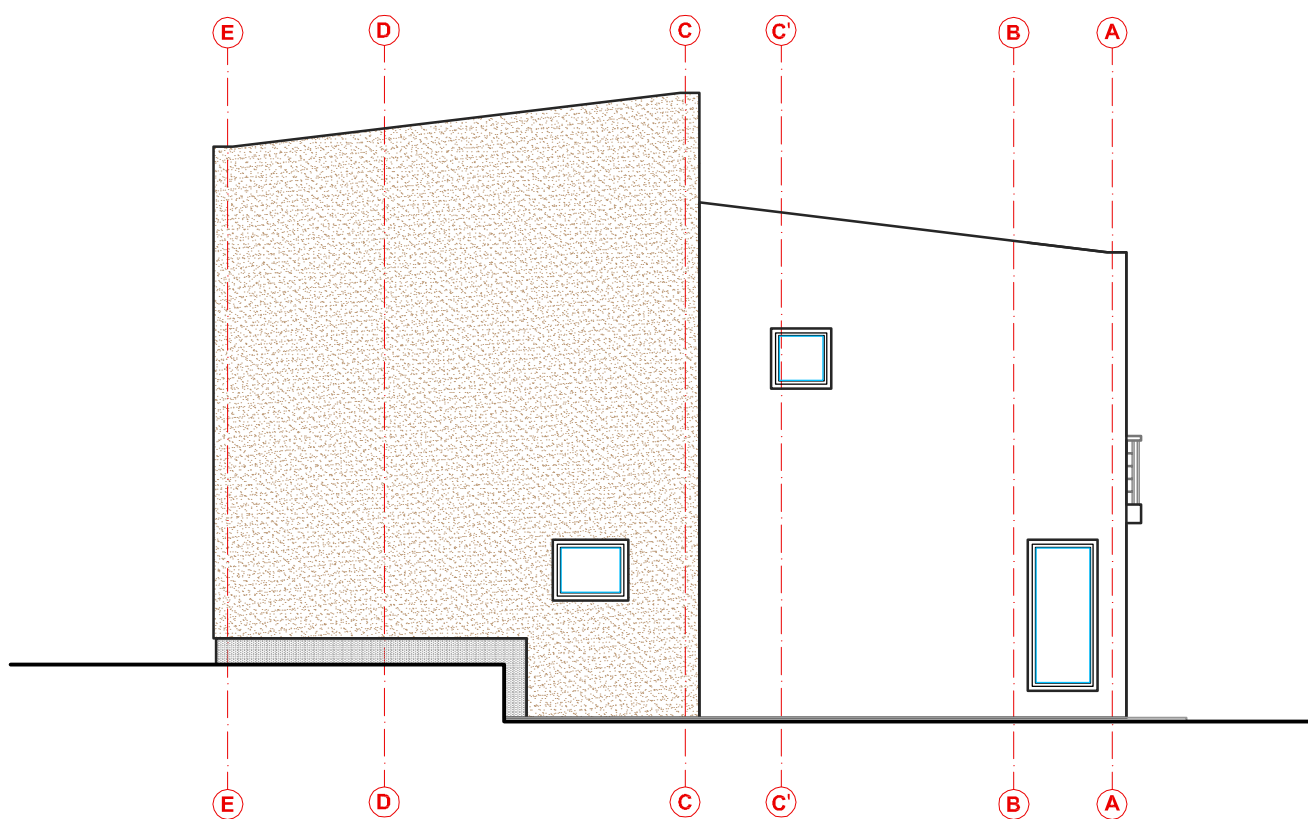

ZAPADNA FASADA

 XELLA Srbija d.o.o. Diše Đurđevića bb, 11560 Vreoci, Srbija		FAZA PROJEKTA : IDEJNI PROJEKAT		RAZMJERA : 1 : 100
INVESTITOR :	NAZIV PROJEKTA : kuća br.23	NACTR : FASADE		
PROJEKTANT :	SARADNIK :	PROJEKAT BROJ : 23/2022	LIST BROJ : 005	

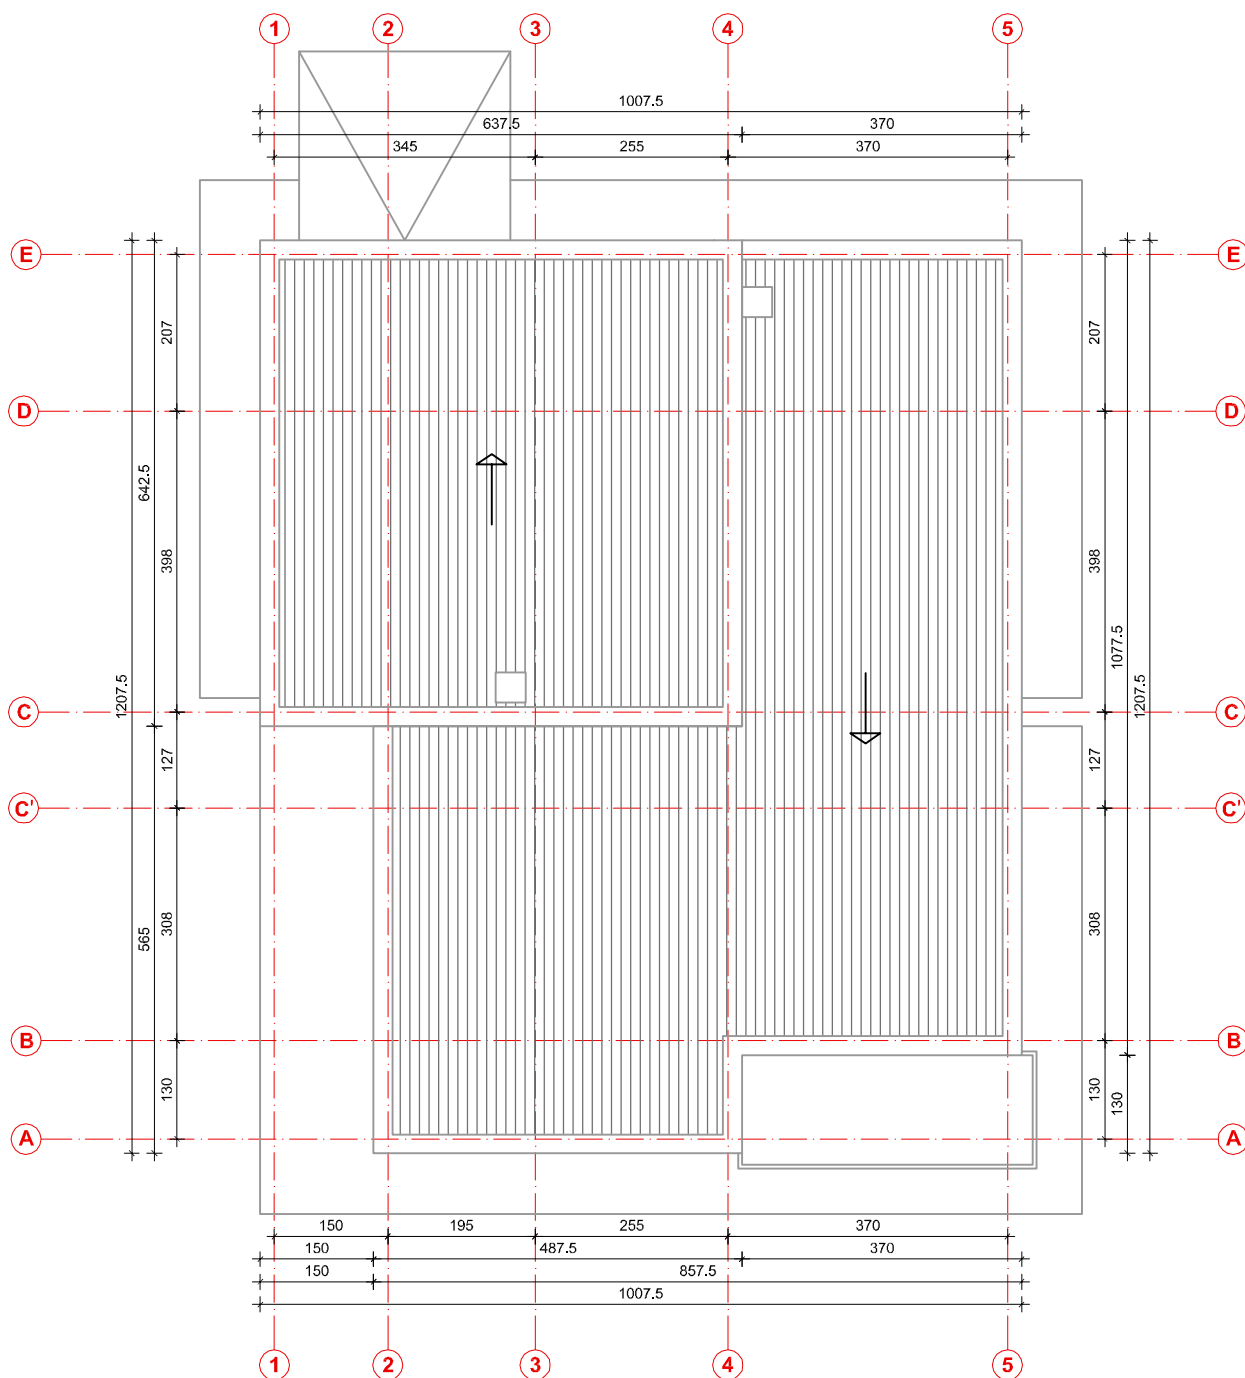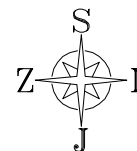

 XELLA Srbija d.o.o. Diše Đurđevića bb, 11560 Vreoci, Srbija		FAZA PROJEKTA : IDEJNI PROJEKAT		RAZMJERA : 1 : 100
INVESTITOR :	NAZIV PROJEKTA : kuća br.23	NACTR : OSNOVA KROVA		
PROJEKTANT :	SARADNIK :	PROJEKAT BROJ : 23/2022	LIST BROJ : 006	