


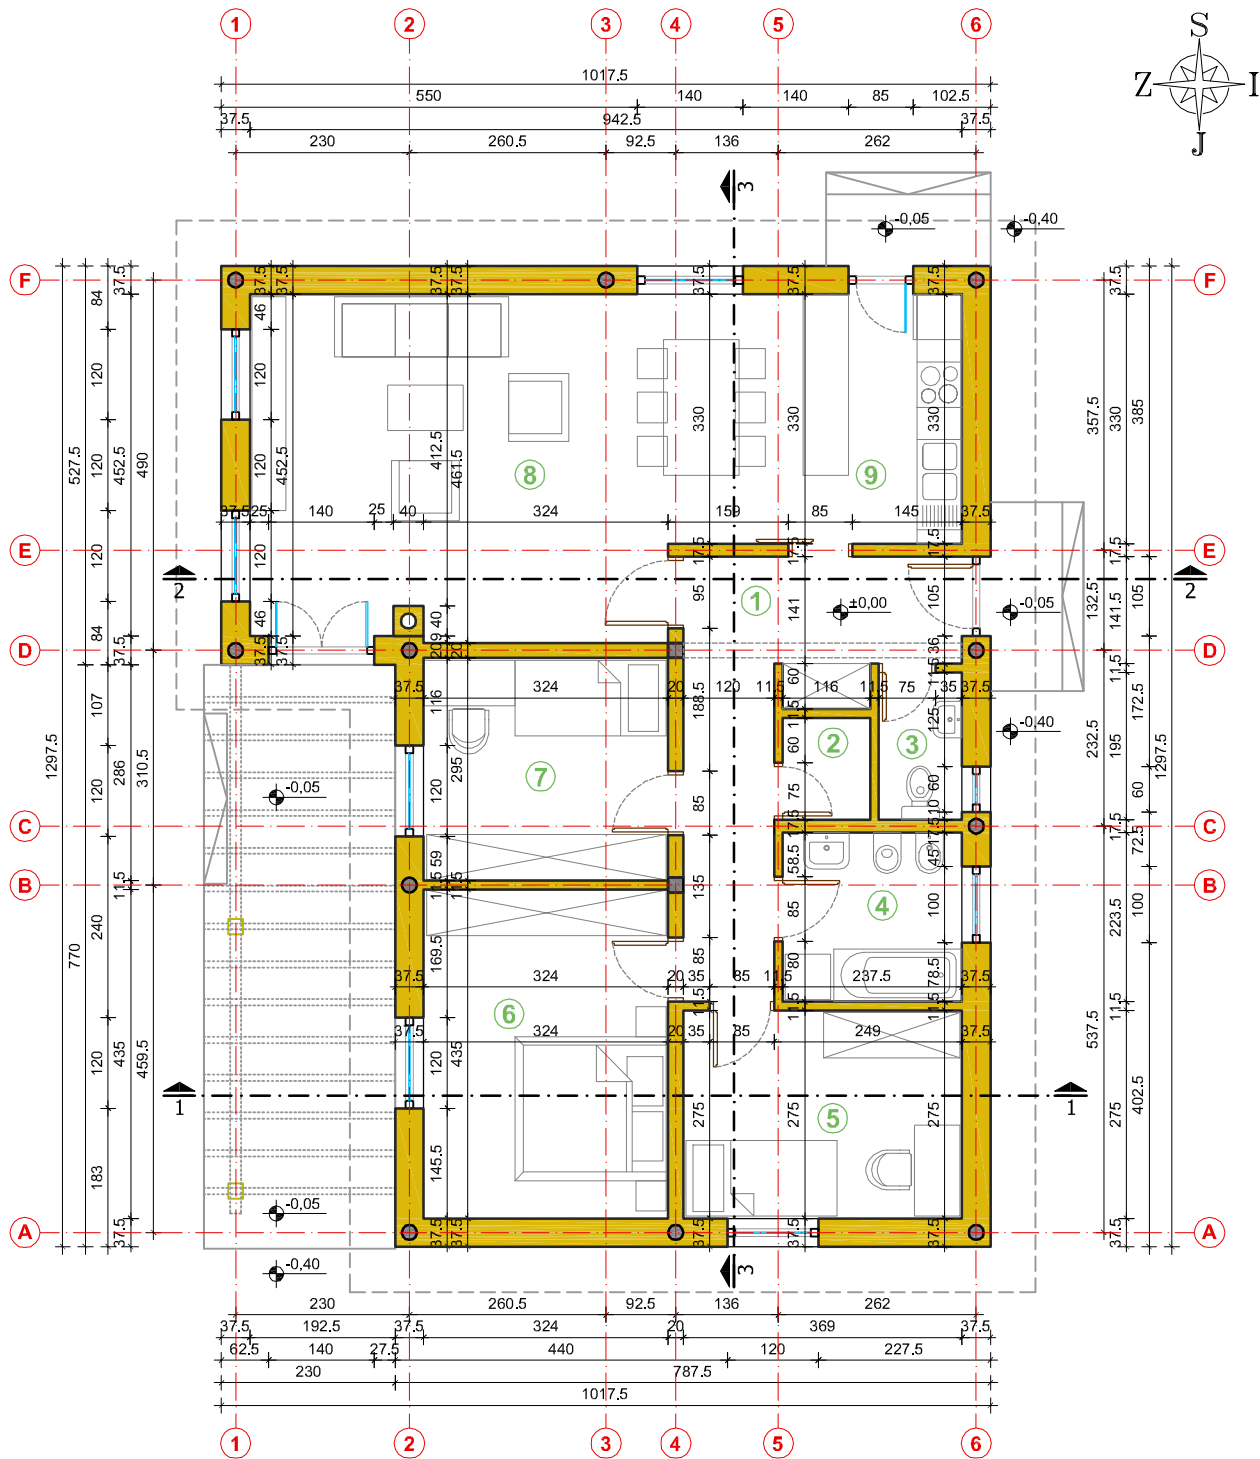

LEGENDA PROSTORIJA

	Prostorija	Vrsta poda	Kota poda	Površina m ²
1.	Hodnik	keramičke pločice	±0.00	11.27m ²
2.	Ostava	keramičke pločice	±0.00	1.56m ²
3.	Toalet	keramičke pločice	±0.00	2.14m ²
4.	Kupatilo	keramičke pločice	±0.00	5.30m ²
5.	Soba	Hrastov parket	±0.00	10.14m ²
6.	Soba	Hrastov parket	±0.00	14.08m ²
7.	Soba	Hrastov parket	±0.00	9.54m ²
8.	Dnevni boravak / Trpezarija	Hrastov parket	±0.00	31.08m ²
9.	Kuhinja	keramičke pločice	±0.00	6.93m ²

Neto površina P=92,04m²
Bruto površina P=114,31m²



XELLA Srbija d.o.o.
Diše Đurđevića bb, 11560 Vreoci, Srbija

INVESTITOR :

NAZIV PROJEKTA :
kuća br.25

PROJEKTANT :

SARADNIK :

FAZA PROJEKTA :

IDEJNI PROJEKAT

NACTR :

OSNOVA PRIZEMLJA



PROJEKAT BROJ :

025/2022


LIST BROJ :

001

RAZMJERA :
1 : 100

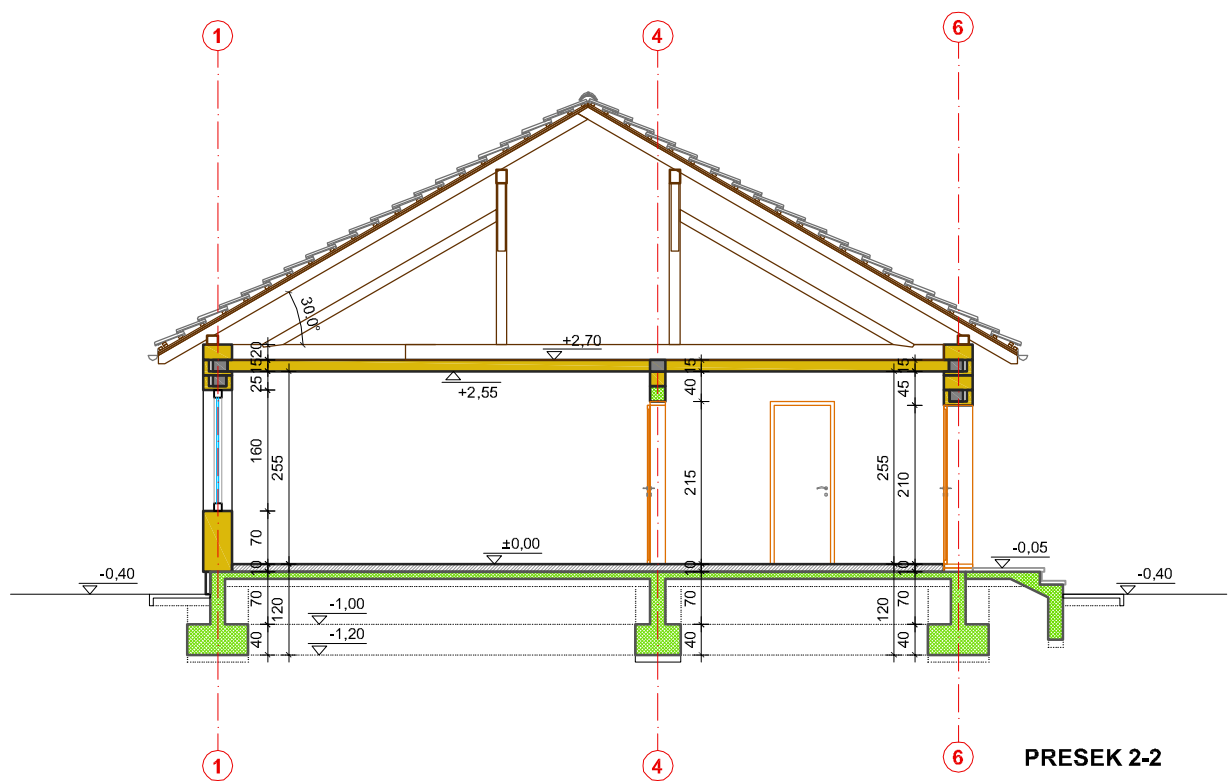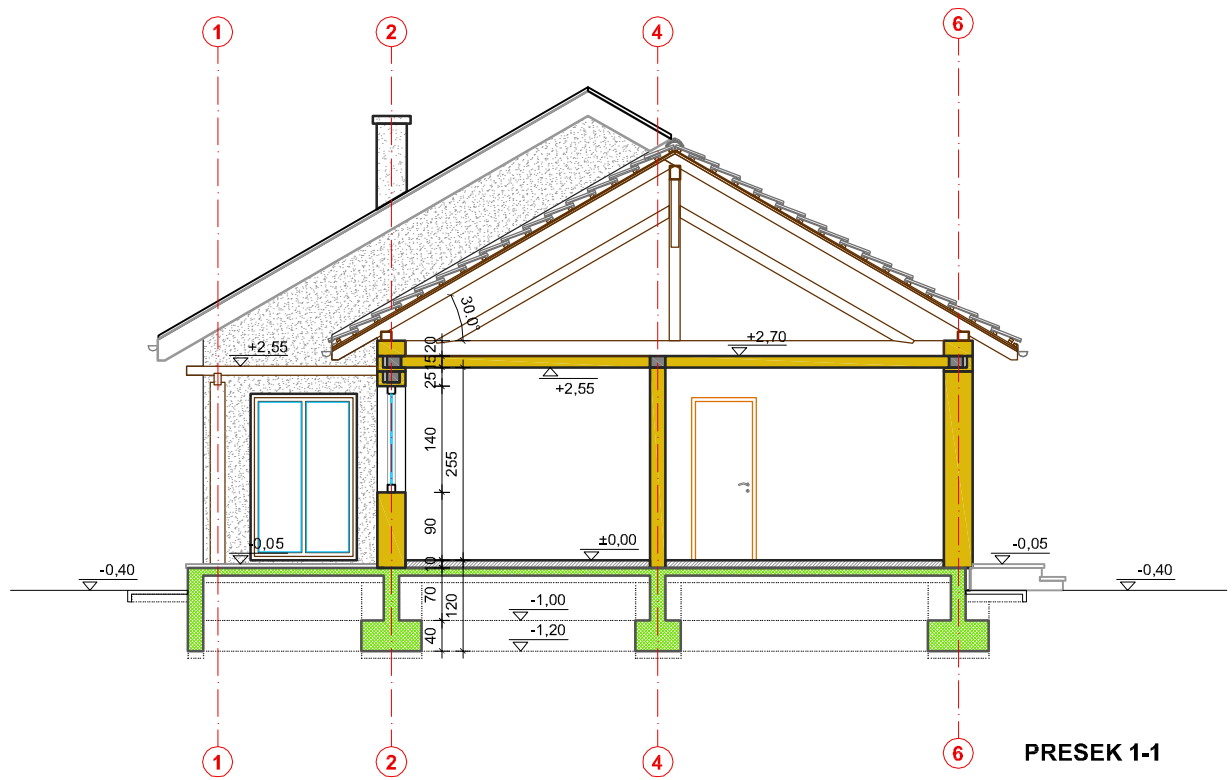


 XELLA Srbija d.o.o. Diše Đurđevića bb, 11560 Vreoci, Srbija		FAZA PROJEKTA : IDEJNI PROJEKAT		RAZMJERA : 1 : 100
INVESTITOR :	NAZIV PROJEKTA : kuća br.25	NACTR : PRESECI		
PROJEKTANT :	SARADNIK :	PROJEKAT BROJ : 025/2022	LIST BROJ : 002	

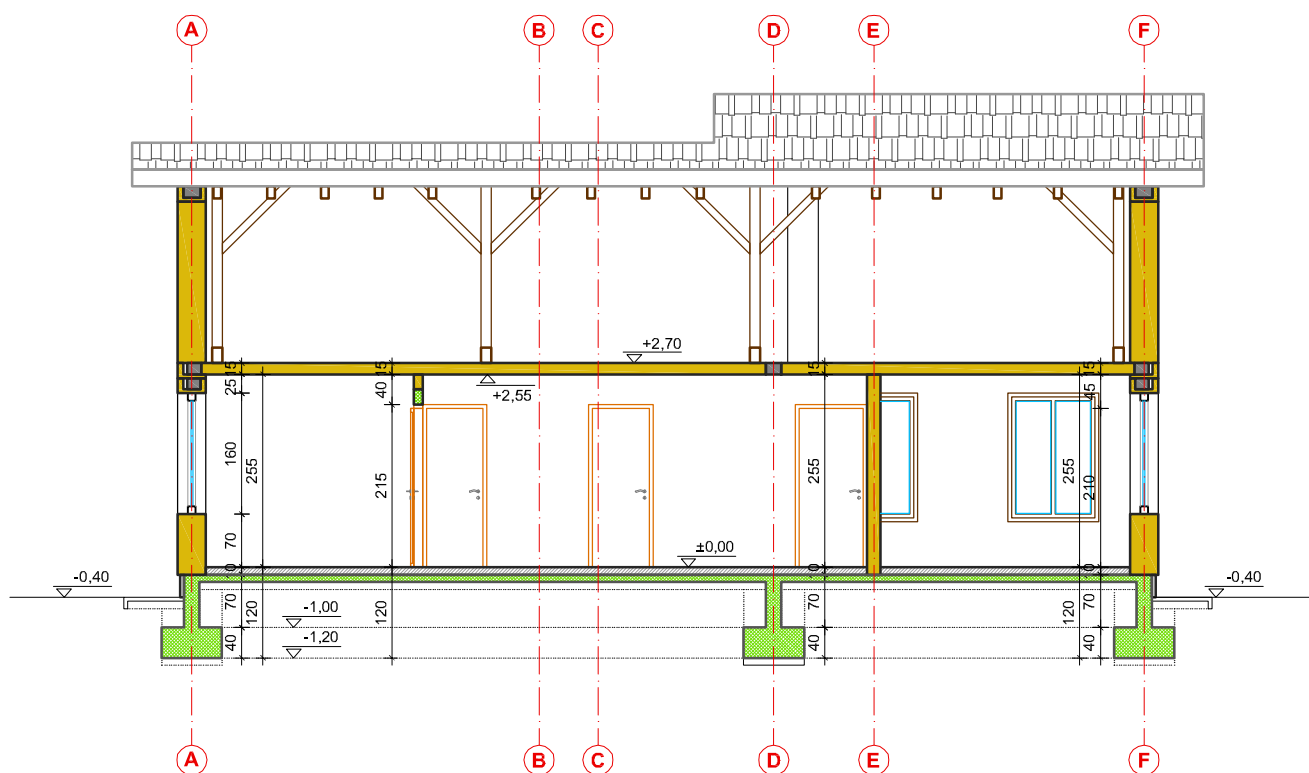


PRESEK 3-3

		XELLA Srbija d.o.o. Diše Đurđevića bb, 11560 Vreoci, Srbija		FAZA PROJEKTA : IDEJNI PROJEKAT		RAZMJERA : 1 : 100
INVESTITOR :		NAZIV PROJEKTA : kuća br.25		NACTR : PRESECI		
PROJEKTANT :		SARADNIK :		PROJEKAT BROJ : 025/2022	LIST BROJ : 003	

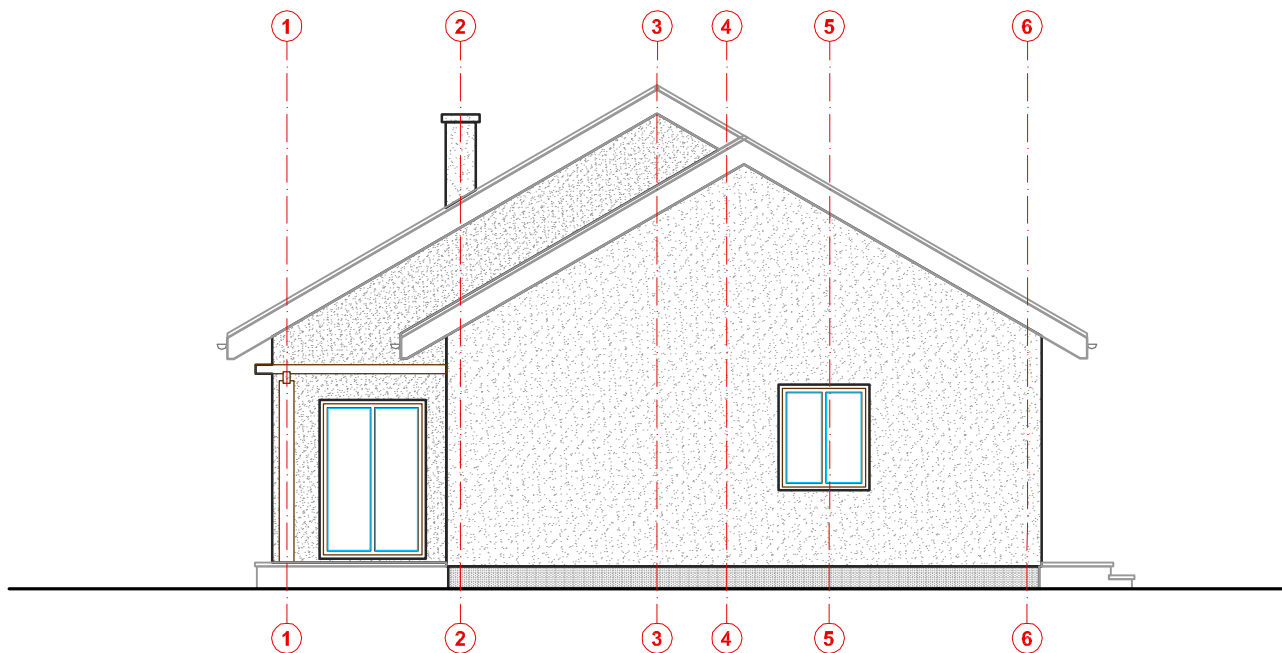


JUŽNA FASADA

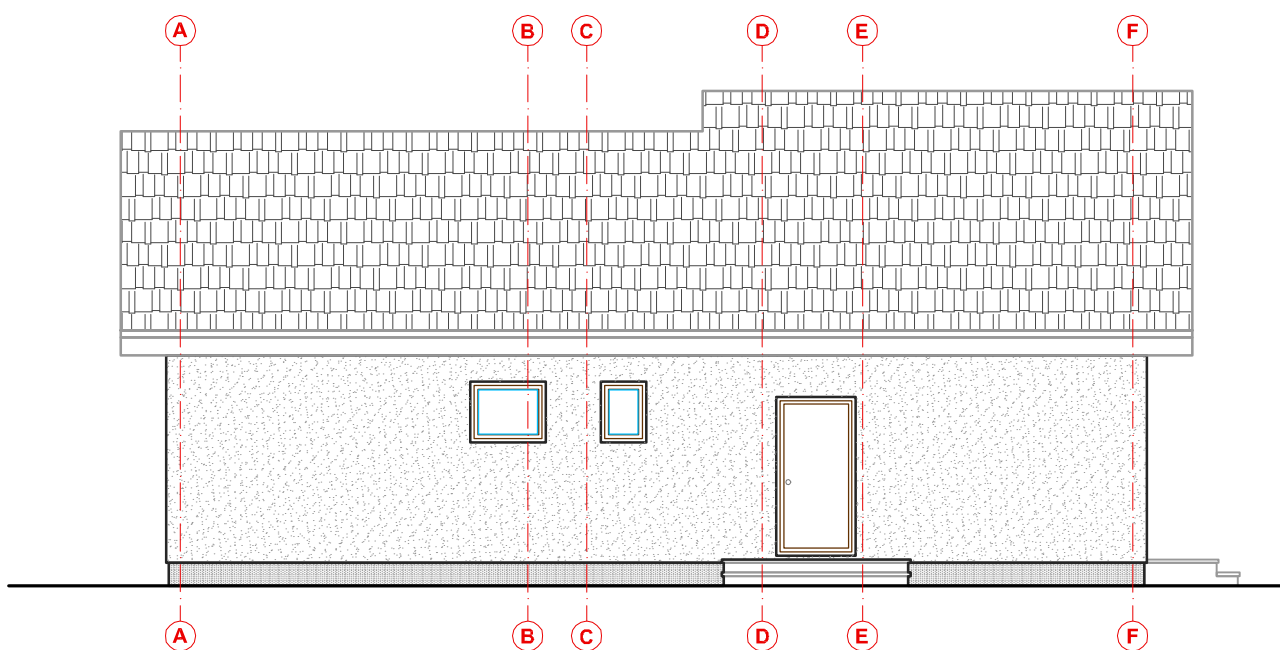


ISTOČNA FASADA

		XELLA Srbija d.o.o. Diše Đurđevića bb, 11560 Vreoci, Srbija		FAZA PROJEKTA : IDEJNI PROJEKAT		RAZMJERA : 1 : 100
INVESTITOR :		NAZIV PROJEKTA : kuća br.25		NACTR : FASADE		
PROJEKTANT :		SARADNIK :		PROJEKAT BROJ : 025/2022	LIST BROJ : 004	


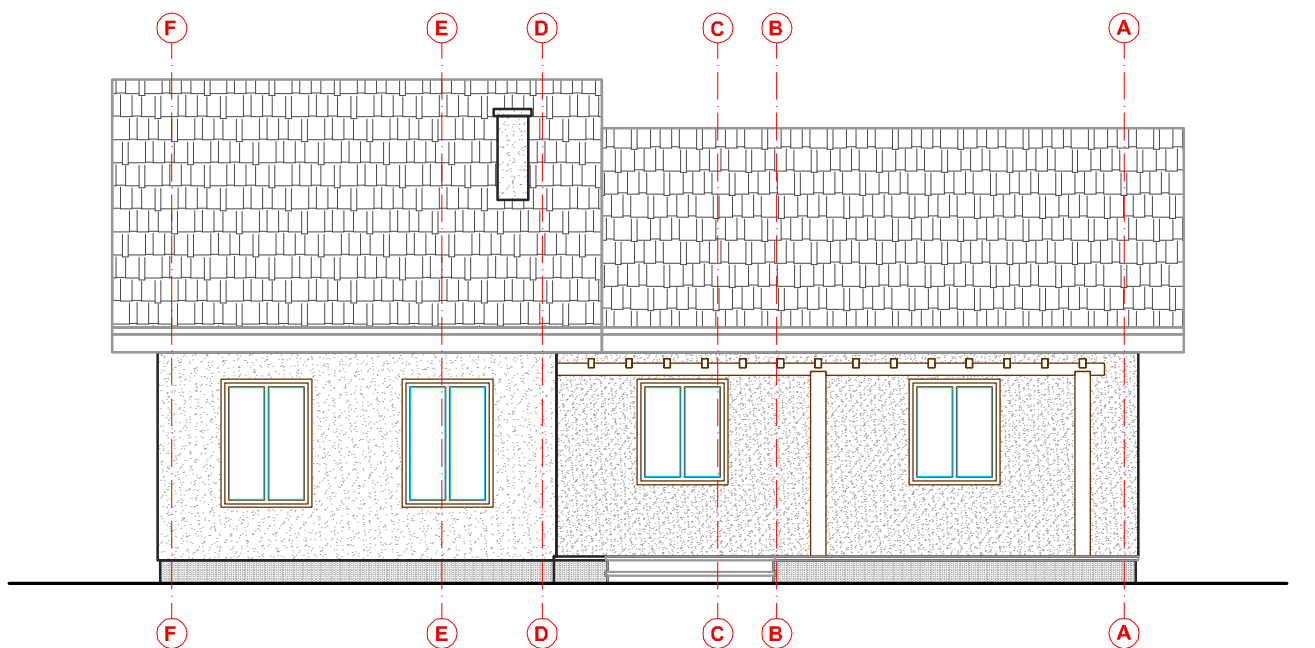


ZAPADNA FASADA

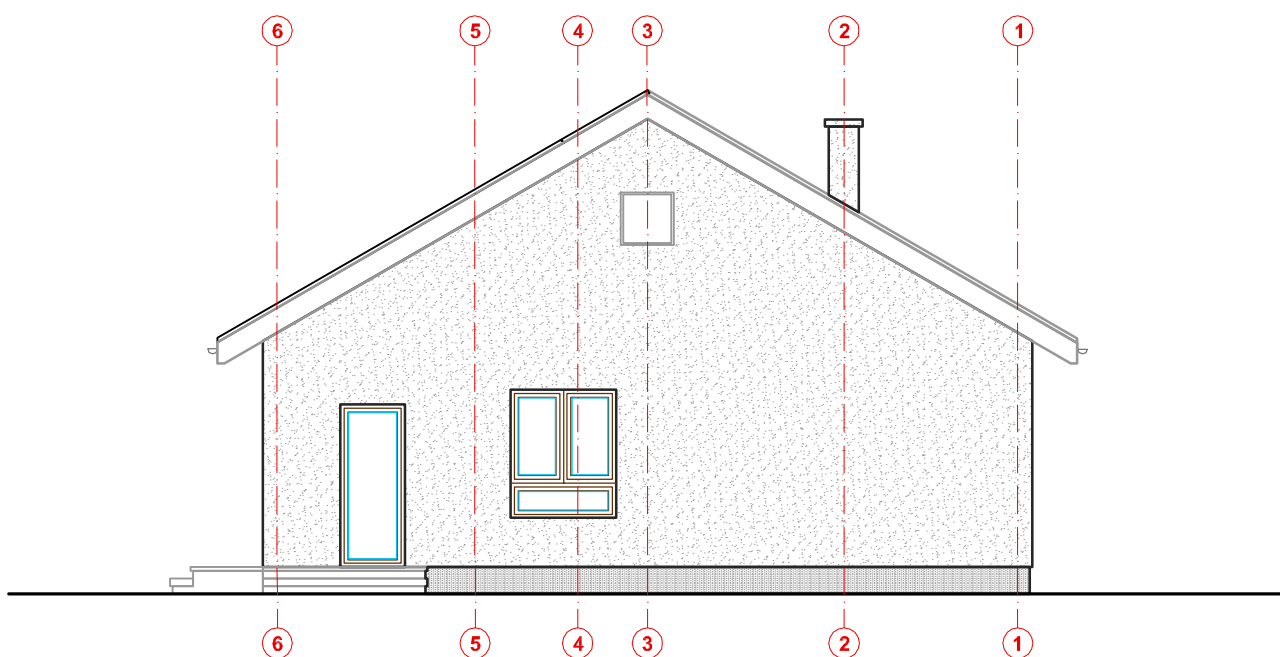

SEVERNA FASADA

		XELLA Srbija d.o.o. Diše Đurđevića bb, 11560 Vreoci, Srbija		FAZA PROJEKTA : IDEJNI PROJEKAT		RAZMJERA : 1 : 100
INVESTITOR :		NAZIV PROJEKTA : kuća br.25		NACTR : FASADE		
PROJEKTANT :		SARADNIK :		PROJEKAT BROJ : 025/2022	LIST BROJ : 005	

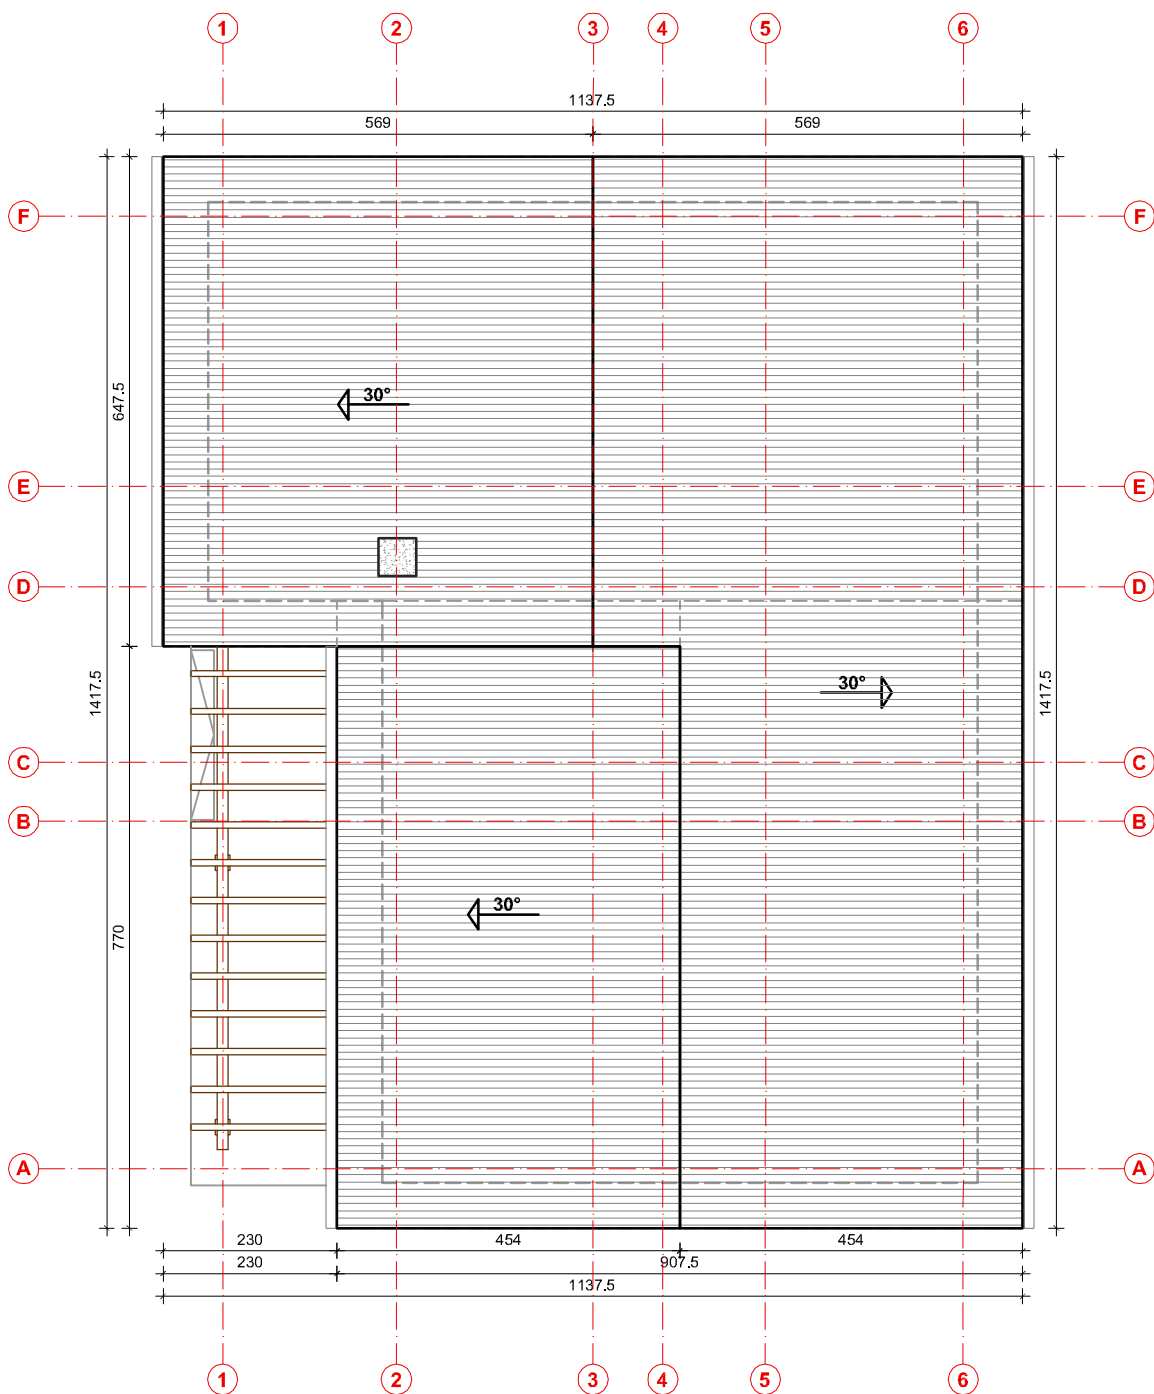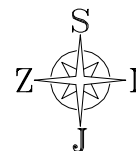

		XELLA Srbija d.o.o. Diše Đurđevića bb, 11560 Vreoci, Srbija		FAZA PROJEKTA : IDEJNI PROJEKAT		RAZMJERA : 1 : 100
INVESTITOR :		NAZIV PROJEKTA : kuća br.25		NACTR : OSNOVA KROVA		
PROJEKTANT :		SARADNIK :		PROJEKAT BROJ : 025/2022	LIST BROJ : 006	